



Exterior Elevation – North

1/32" = 1'-0"

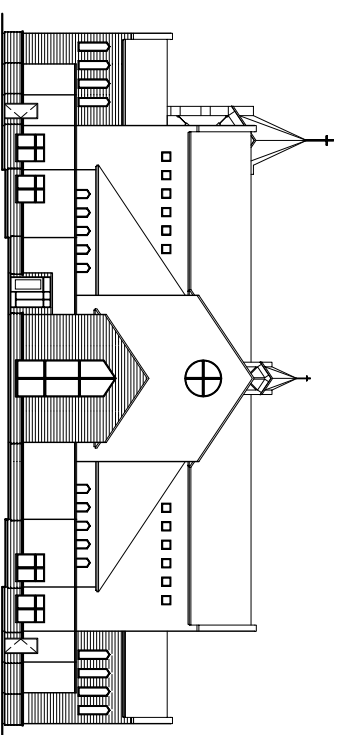


Exterior Elevation – West

1/32" = 1'-0"

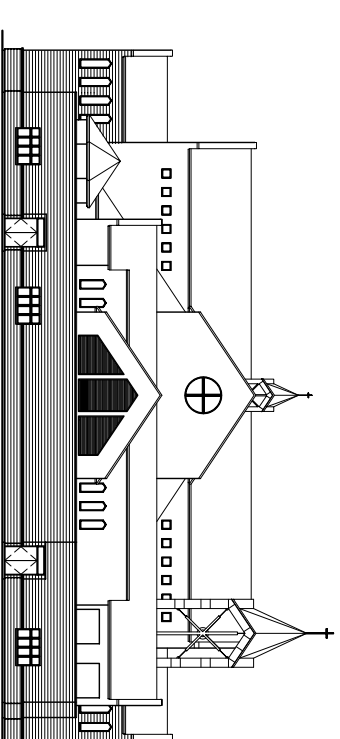

Exterior Elevation – East

1/32" = 1'-0"

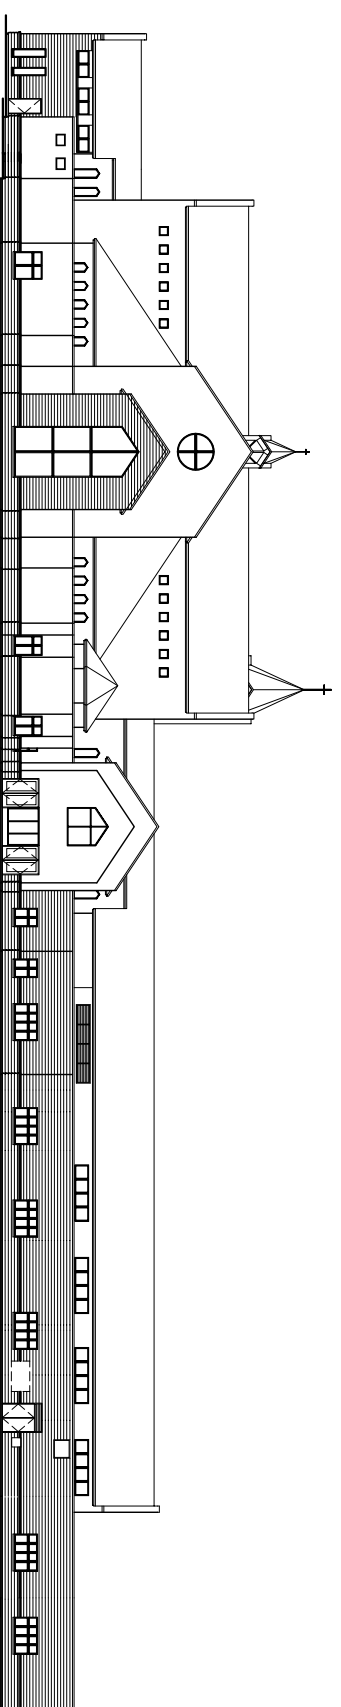

Exterior Elevation – South

1/32" = 1'-0"

Architects
Alaska
 An Alaska Corporation
 Architects
 Landscape Architects
 Interior Architects

900 West Fifth Avenue
 Anchorage, Alaska 99501
 (907) 222-2000
 Fax: (907) 222-2000
 Email: info@alaskaarchitects.com
 (907) 537-7543

Saint Andrew Parish
 Construction Documents